



skala 1:30

 

This architectural drawing shows the front elevation of the 'House of the Future'. The structure is symmetrical, featuring two prominent gabled roof sections on either side, which are connected by a central section with a flat roof and a decorative cornice. The central section has a large, arched entrance on the ground floor and a balcony above it. The facade is characterized by numerous windows of various sizes, including tall, narrow vertical windows and smaller, square windows. The drawing uses simple lines to represent the building's form and features, with a brick pattern indicated at the base of the structure.

PRZEKRÓJ A-A
skala 1:30

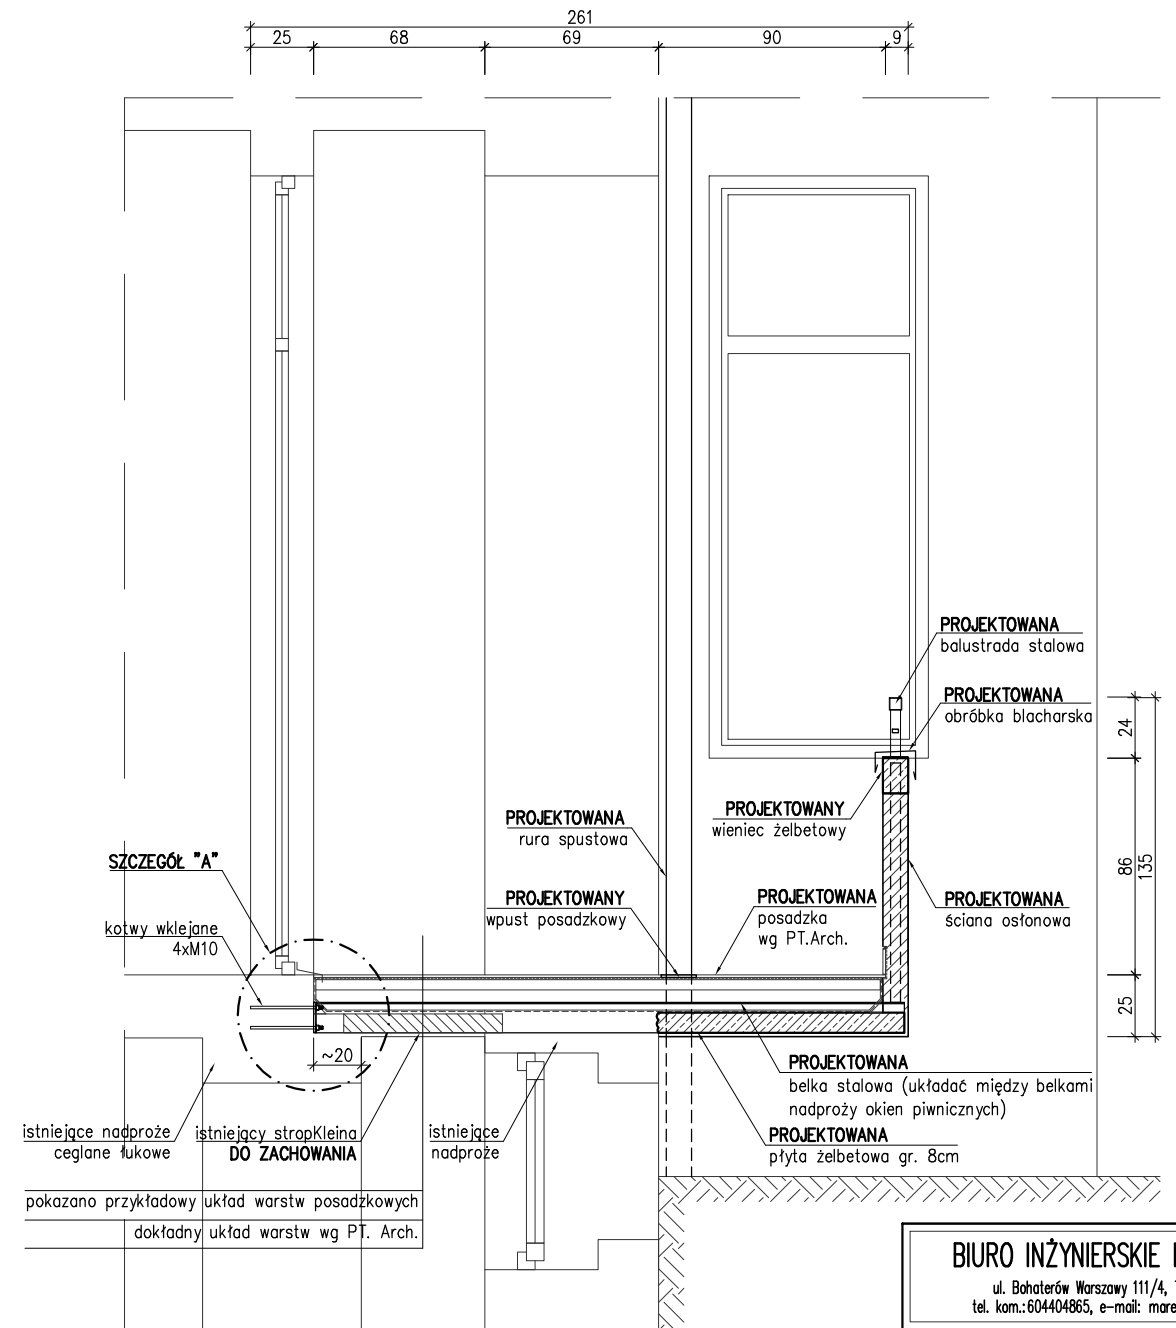

ul. Bohaterów Warszawy 111/4, 70-371 Szczecin
tel. kom.: 604404865, e-mail: marekfert@poczta.onet.pl

OBJEKT	
--------	--

ADRES

BRANŽA

SKALA

PROJEKTOWAŁ

PODPIS

SPRAWDZIŁ

PODPIS

TYTUŁ RYSUNKU

DATA/REWIZJA

NR RYSUNKU

K-1.2